


**SOUTH ELEVATION**  
SCALE: 1/4" = 1'-0"

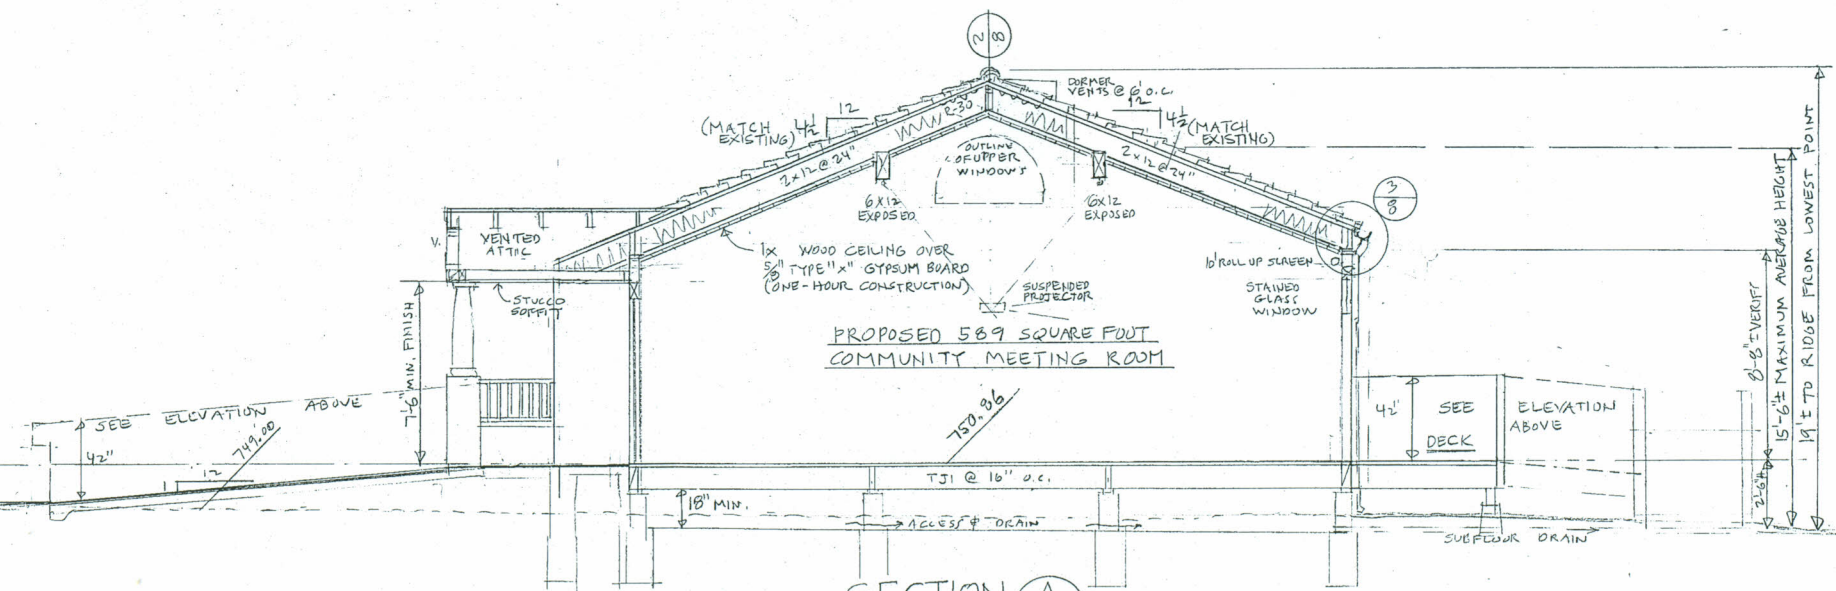

**SECTION A**  
SCALE: 1/4" = 1'-0"  
5  
LOOKING NORTH

**NEW 589 SF. COMMUNITY MEETING ROOM AND UPGRADE OF EXISTING RESTROOMS**  
FOR: OJAI VALLEY LIBRARY FRIENDS & FOUNDATION  
(F VENTURA COUNTY LIBRARY SERVICES)

Q.V.L.F.F. MAILING ADDRESS:  
POST OFFICE BOX 1005  
OJAI, CALIFORNIA 93024  
TELEPHONE: (805) 640-8507(G.W.)  
AT: 111 EAST OJAI AVENUE  
OJAI, CALIFORNIA  
A.P.# 023-0-077-020

DRAWN BY  
**JON ERIC DIEGES**  
ARCHITECT C10466 AND  
GEN. BLDG. CONTR. 437536  
POST OFFICE BOX 1286  
OJAI, CALIFORNIA 93024  
TELEPHONE: (805) 646-3778  
E-MAIL: jondieges@gmail.com

**JED**  
DATE PLANS SUBMITTED:  
REVISED:

ARCHITECT'S JOB NUMBER  
021200  
SHEET  
5  
OF 10